


SMART BUILDING SPACE PLANNER

DRAWING NUMBER:
TC 5

SQUARE FOOTAGE:
2,700 sq. ft.

BUILDING SIZE:
45'-0" x 60'-0"


BUILDING USE:
Utility Building

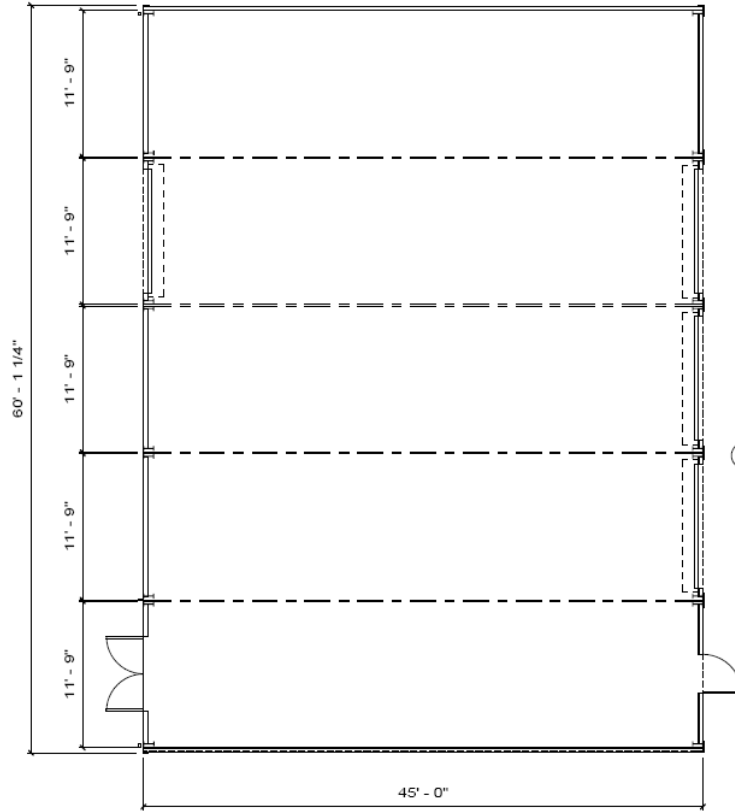


① Floor Plan
1/8" = 1'-0"



② Exterior View
12" = 1'-0"

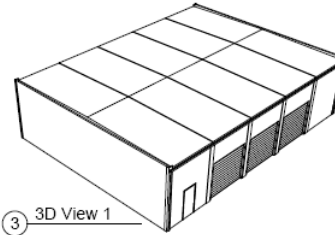

③ 3D View 1

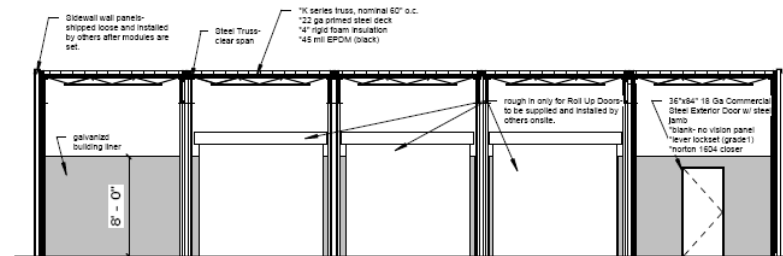

④ Interior View
1/8" = 1'-0"

High Roof Modular Utility Building – Conceptual Plans


SMART BUILDING SPACE PLANNER

DRAWING NUMBER:
 TC 5


SQUARE FOOTAGE:
 2,700 sq. ft.

BUILDING SIZE:
 45'-0" x 60'-0"

BUILDING USE:
 Utility Building

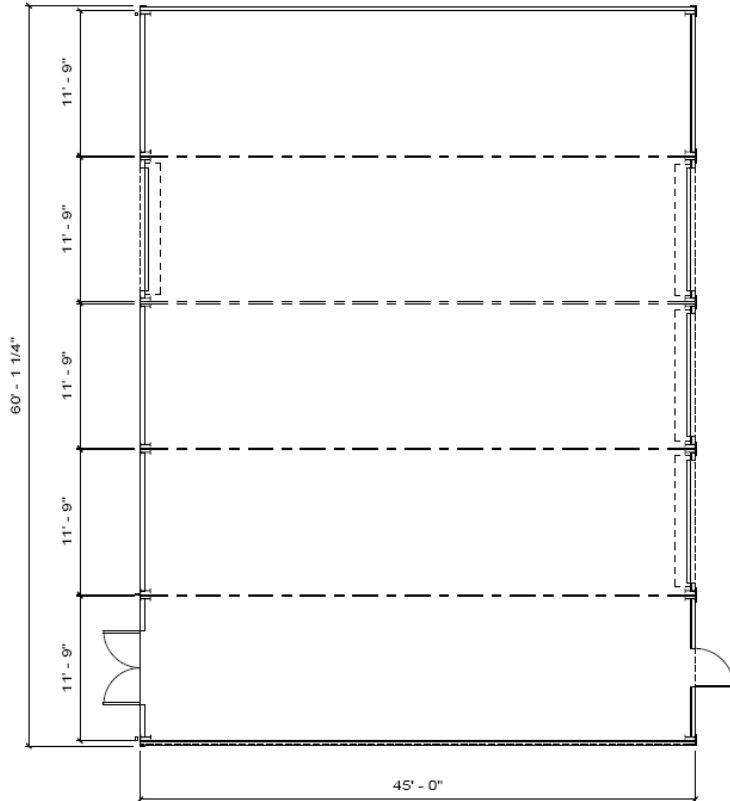

① Floor Plan
 1/8" = 1'-0"

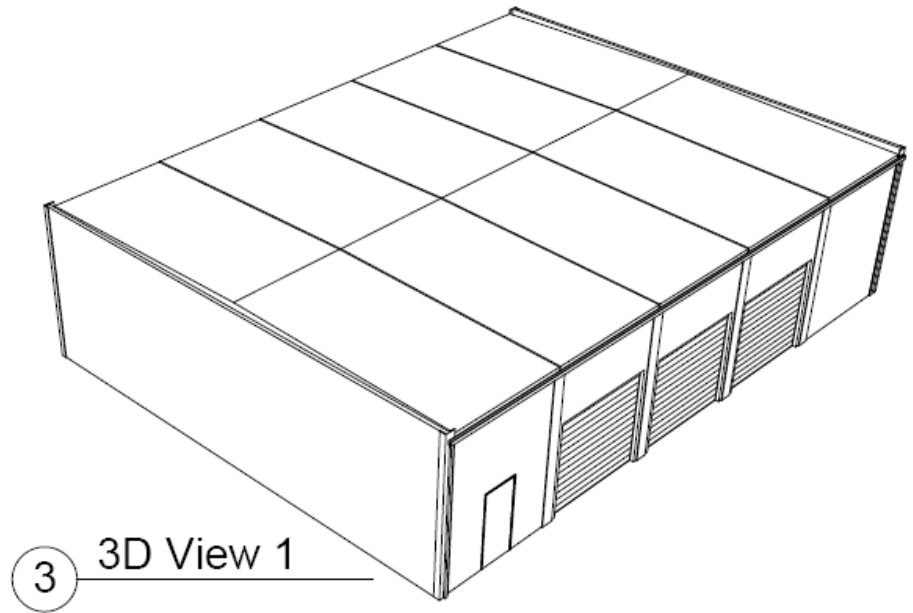

③ 3D View 1

High Roof Modular Utility Building – Conceptual Plans


SMART BUILDING SPACE PLANNER

DRAWING NUMBER:
TC 5

SQUARE FOOTAGE:
2,700 sq. ft.

BUILDING SIZE:
45'-0" x 60'-0"

BUILDING USE:
Utility Building

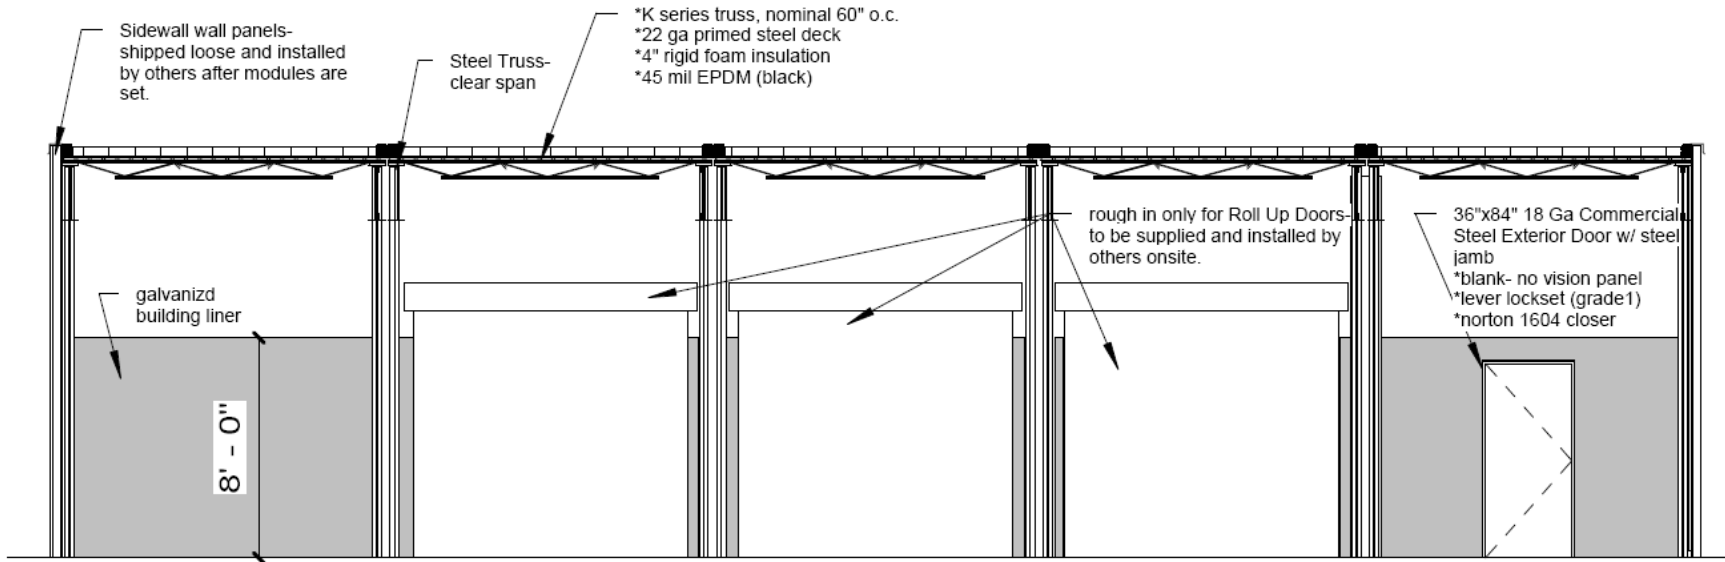

④ Interior View
1/8" = 1'-0"

High Roof Modular Utility Building – Conceptual Plans



MODULAR GENIUS, INC.
888-420-1113
www.modulargenius.com

SMART BUILDING SPACE PLANNER

DRAWING NUMBER:
TC 5

SQUARE FOOTAGE:
2,700 sq. ft.

BUILDING SIZE:
45'-0" x 60'-0"

BUILDING USE:
Utility Building



② Exterior View
12" = 1'-0"

High Roof Modular Utility Building – Conceptual Plans