


GENERAL BUILDING INFORMATION:

DRAWING NUMBER: E17
 NOMINAL BUILDING SIZE: 238'x66'
 SQUARE FOOTAGE: 15,708
 BUILDING USE: EDUCATIONAL (E)

www.modulargenius.com
 (888)420-1113


GENERAL CODE INFORMATION:

- THE MINIMUM AND MAXIMUM NUMBER OF WINDOWS AND DOORS CODE SHALL BE LIMITED. CONSIDERATION MAY BE TAKEN TO THE CODE REQUIREMENTS FOR EGRESS AND ENERGY CONSERVATION.
- REQUIRED PLUMBING FIXTURES ARE SUBJECT TO THE ADOPTED PLUMBING CODE. CONSIDERATION MAY BE TAKEN FOR EXISTING RESTROOMS ON SITE.
- THE BUILDING SQUARE FOOTAGE SHALL BE LIMITED TO THE REQUIREMENTS OF THE ADOPTED BUILDING CODE.
- THE BUILDING SHALL BE SET WITH A PERMANENT OR TEMPORARY FOUNDATION SYSTEM AND APPROVED BY THE LOCAL OFFICIAL HAVING JURISDICTION.
- THE FINAL LAYOUT IS SUBJECT TO REVIEW FOR COMPLIANCE WITH THE BUILDING CODE ENFORCED IN THE AREA THE BUILDING WILL BE LOCATED.

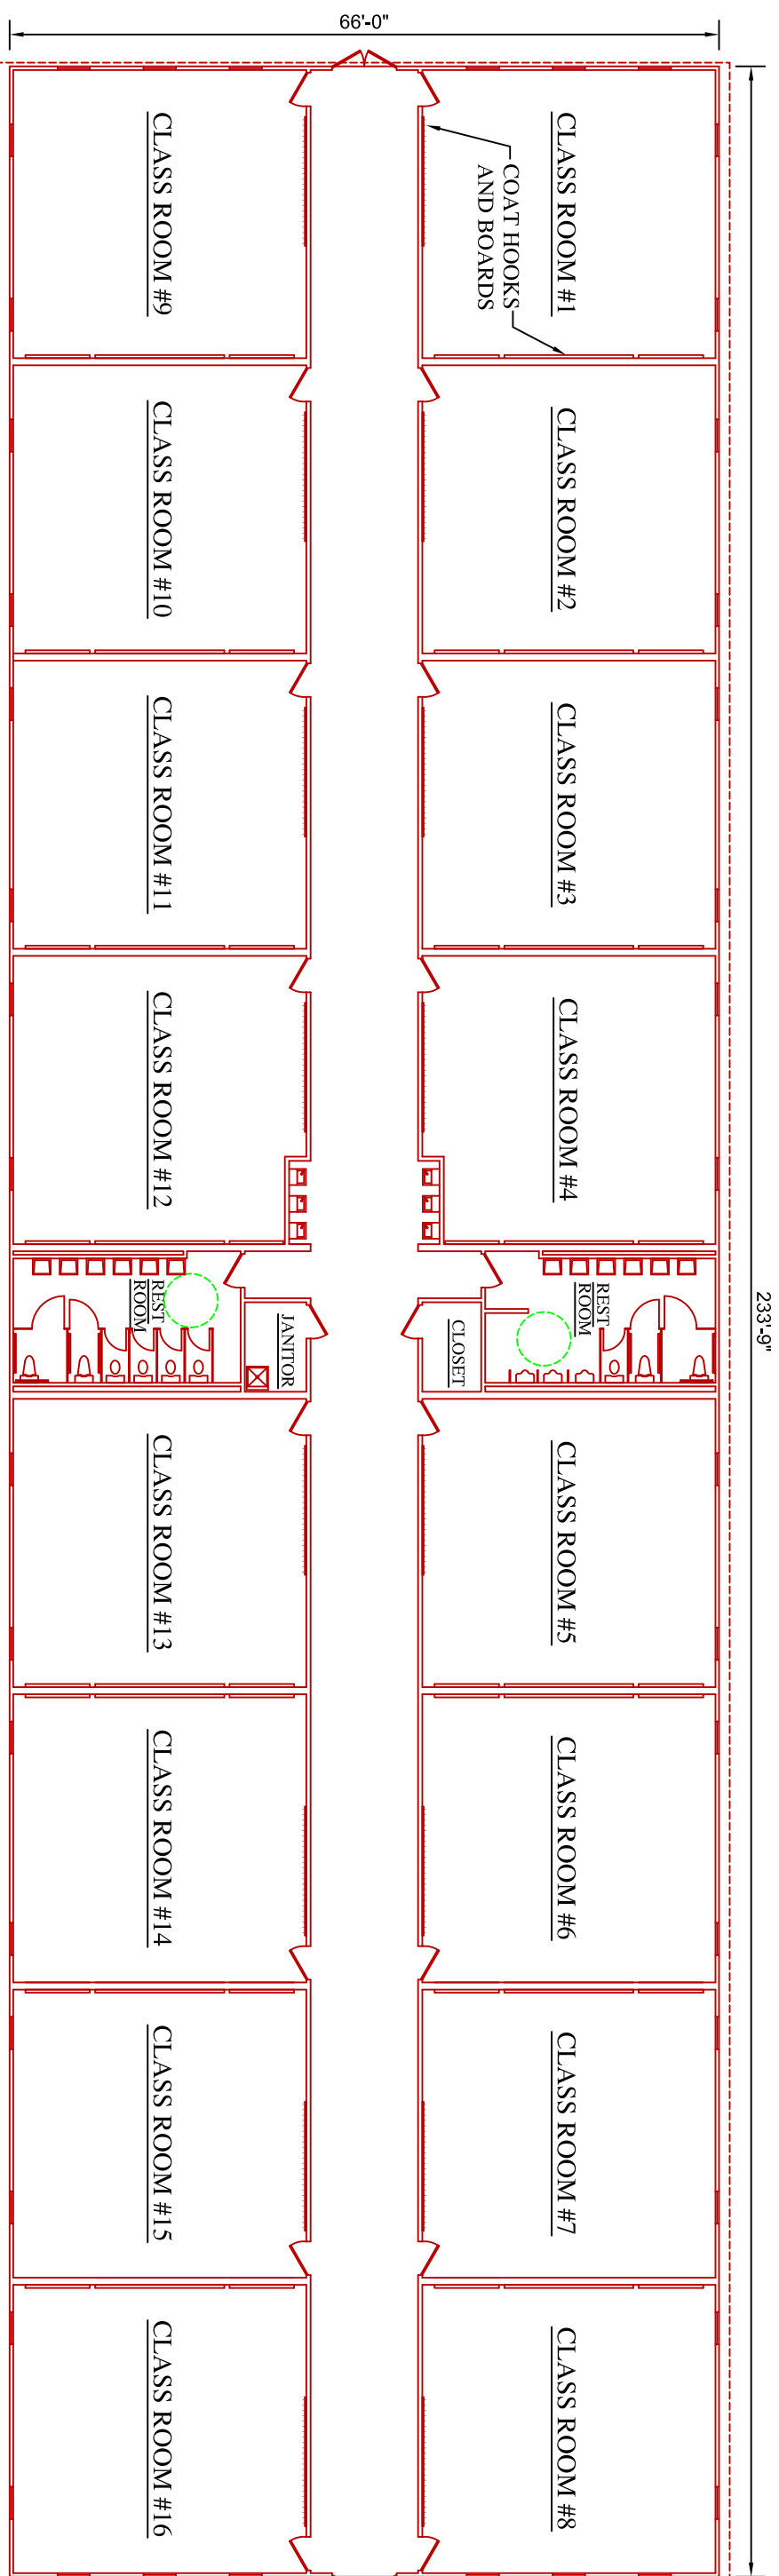

BUILDING PLAN

GENERAL DESIGN NOTES:
 CLASS ROOMS, RESTROOMS,
 CLOSETS, BREAK ROOMS,
 CONFERENCE ROOMS AND OFFICES
 CAN BE ADDED TO MEET YOUR
 SPECIFIC SPACE REQUIREMENTS.
 WINDOWS AND DOORS CAN BE
 ADDED OR REMOVED BASED ON
 YOUR SITE REQUIREMENTS.
 MECHANICAL, ELECTRICAL AND
 PLUMBING WILL BE SIZED TO MEET
 THE USE AND OCCUPANCY
 REQUIREMENTS.

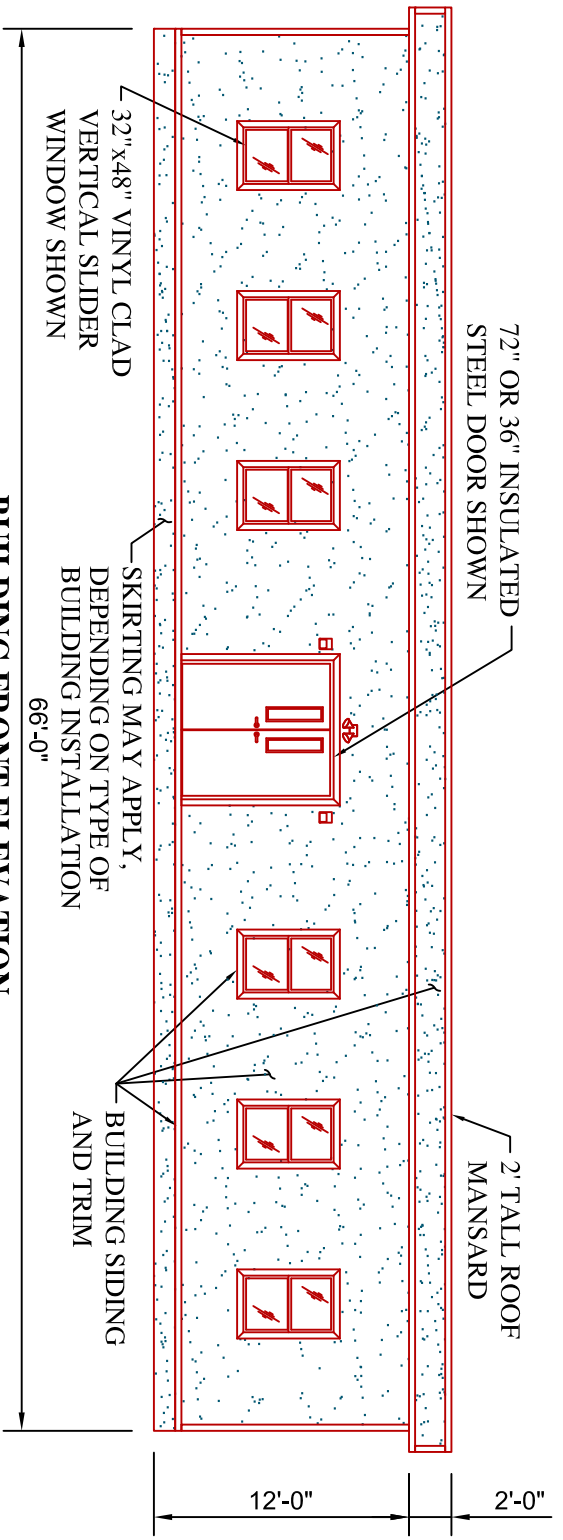

BUILDING FRONT ELEVATION



ASK ABOUT GREEN, SUSTAINABLE BUILDING OPTIONS